

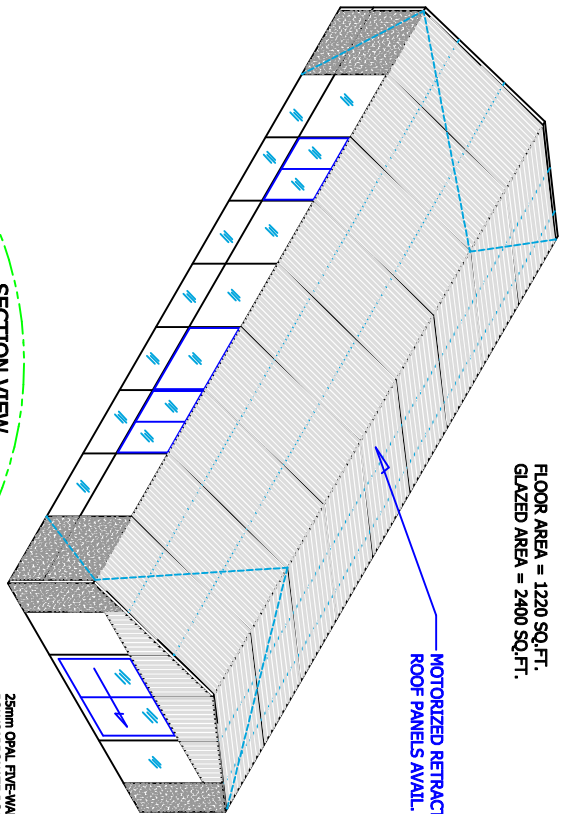
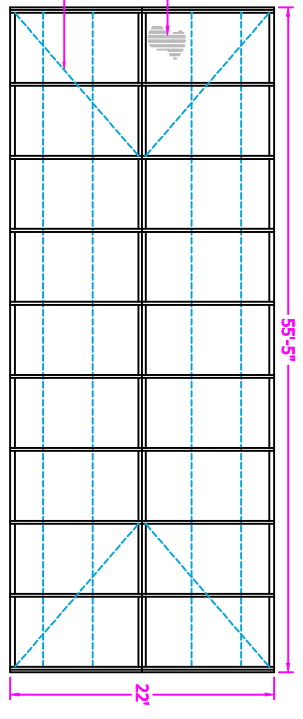
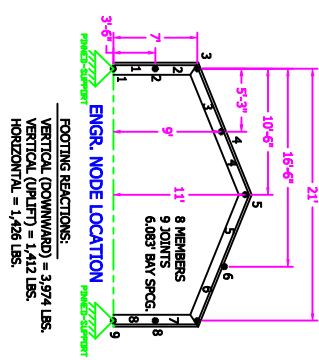





FLOOR AREA = 1220 SQ.FT.  
GLAZED AREA = 2400 SQ.FT.

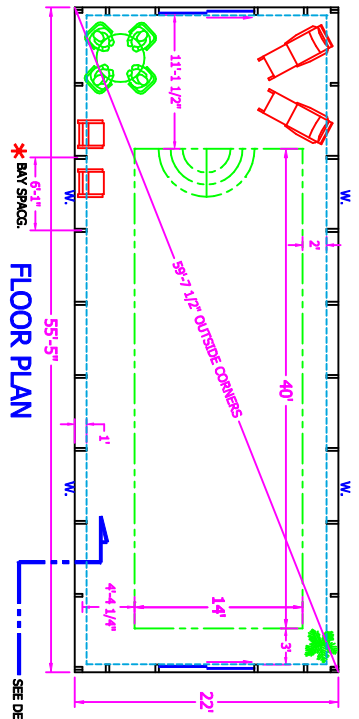

SECTION VIEW COLUMN & GRADE BEAM

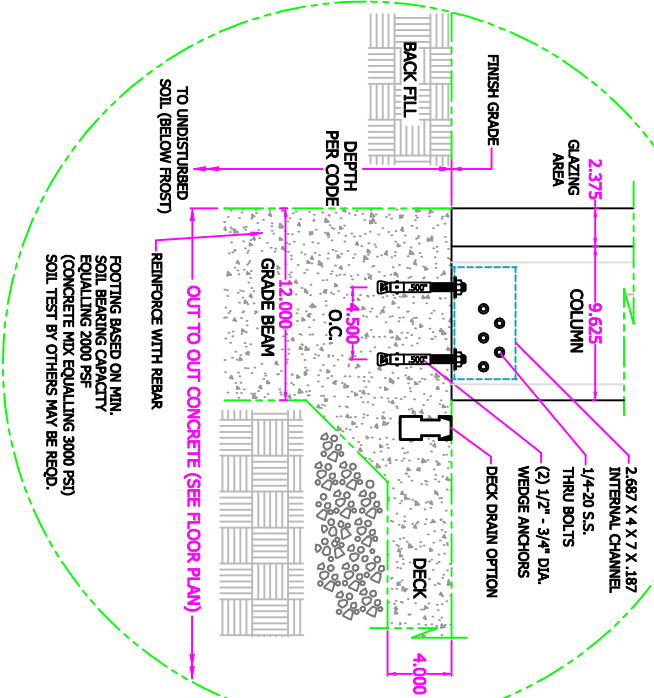

ROOF PLAN

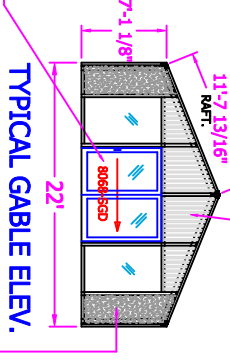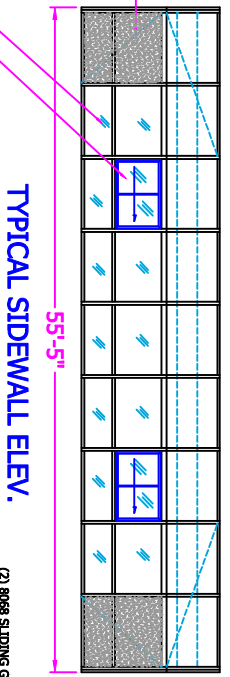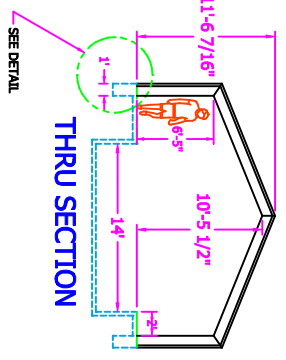

STD. FRAME COLOR: WHITE DURACRON (BAKED ENAMEL)

|                                                                                            |                                                                                                 |                                                                                                 |   |
|--------------------------------------------------------------------------------------------|-------------------------------------------------------------------------------------------------|-------------------------------------------------------------------------------------------------|---|
| DESIGN LOADS:<br>60 PSF GROUND SNOW (D.)<br>LIVE - 55 PSF<br>DEAD - 5 PSF<br>WIND - 90 MPH |                                                                                                 | <p>22 Blue Haven Dr.<br/>Mills River, N.C. 28779<br/>PH: 828-368-3399<br/>FAX: 828-368-1728</p> | <p>© 2009 22E CAD 55. ALL RIGHTS RESERVED. THIS DRAWING IS THE PROPERTY OF 22E CAD 55. NO PART OF THIS DRAWING OR ANY INFORMATION CONTAINED HEREIN IS TO BE REPRODUCED OR TRANSMITTED IN ANY FORM OR BY ANY MEANS, ELECTRONIC OR MECHANICAL, INCLUDING PHOTOCOPYING, RECORDING, OR BY ANY INFORMATION STORAGE AND RETRIEVAL SYSTEM, WITHOUT THE WRITTEN PERMISSION OF 22E CAD 55.</p> |
| <p>BRN BY: KATER<br/>SCALE: 3/32" = 1'-0"<br/>DATE: _____</p>                              | <p>DESCRIPTION: FREE STANDING GABLED POOL ENCLOSURE<br/>JOB NAME:<br/>DRAWING NO.: 22ECAD55</p> |                                                                                                 |   |